


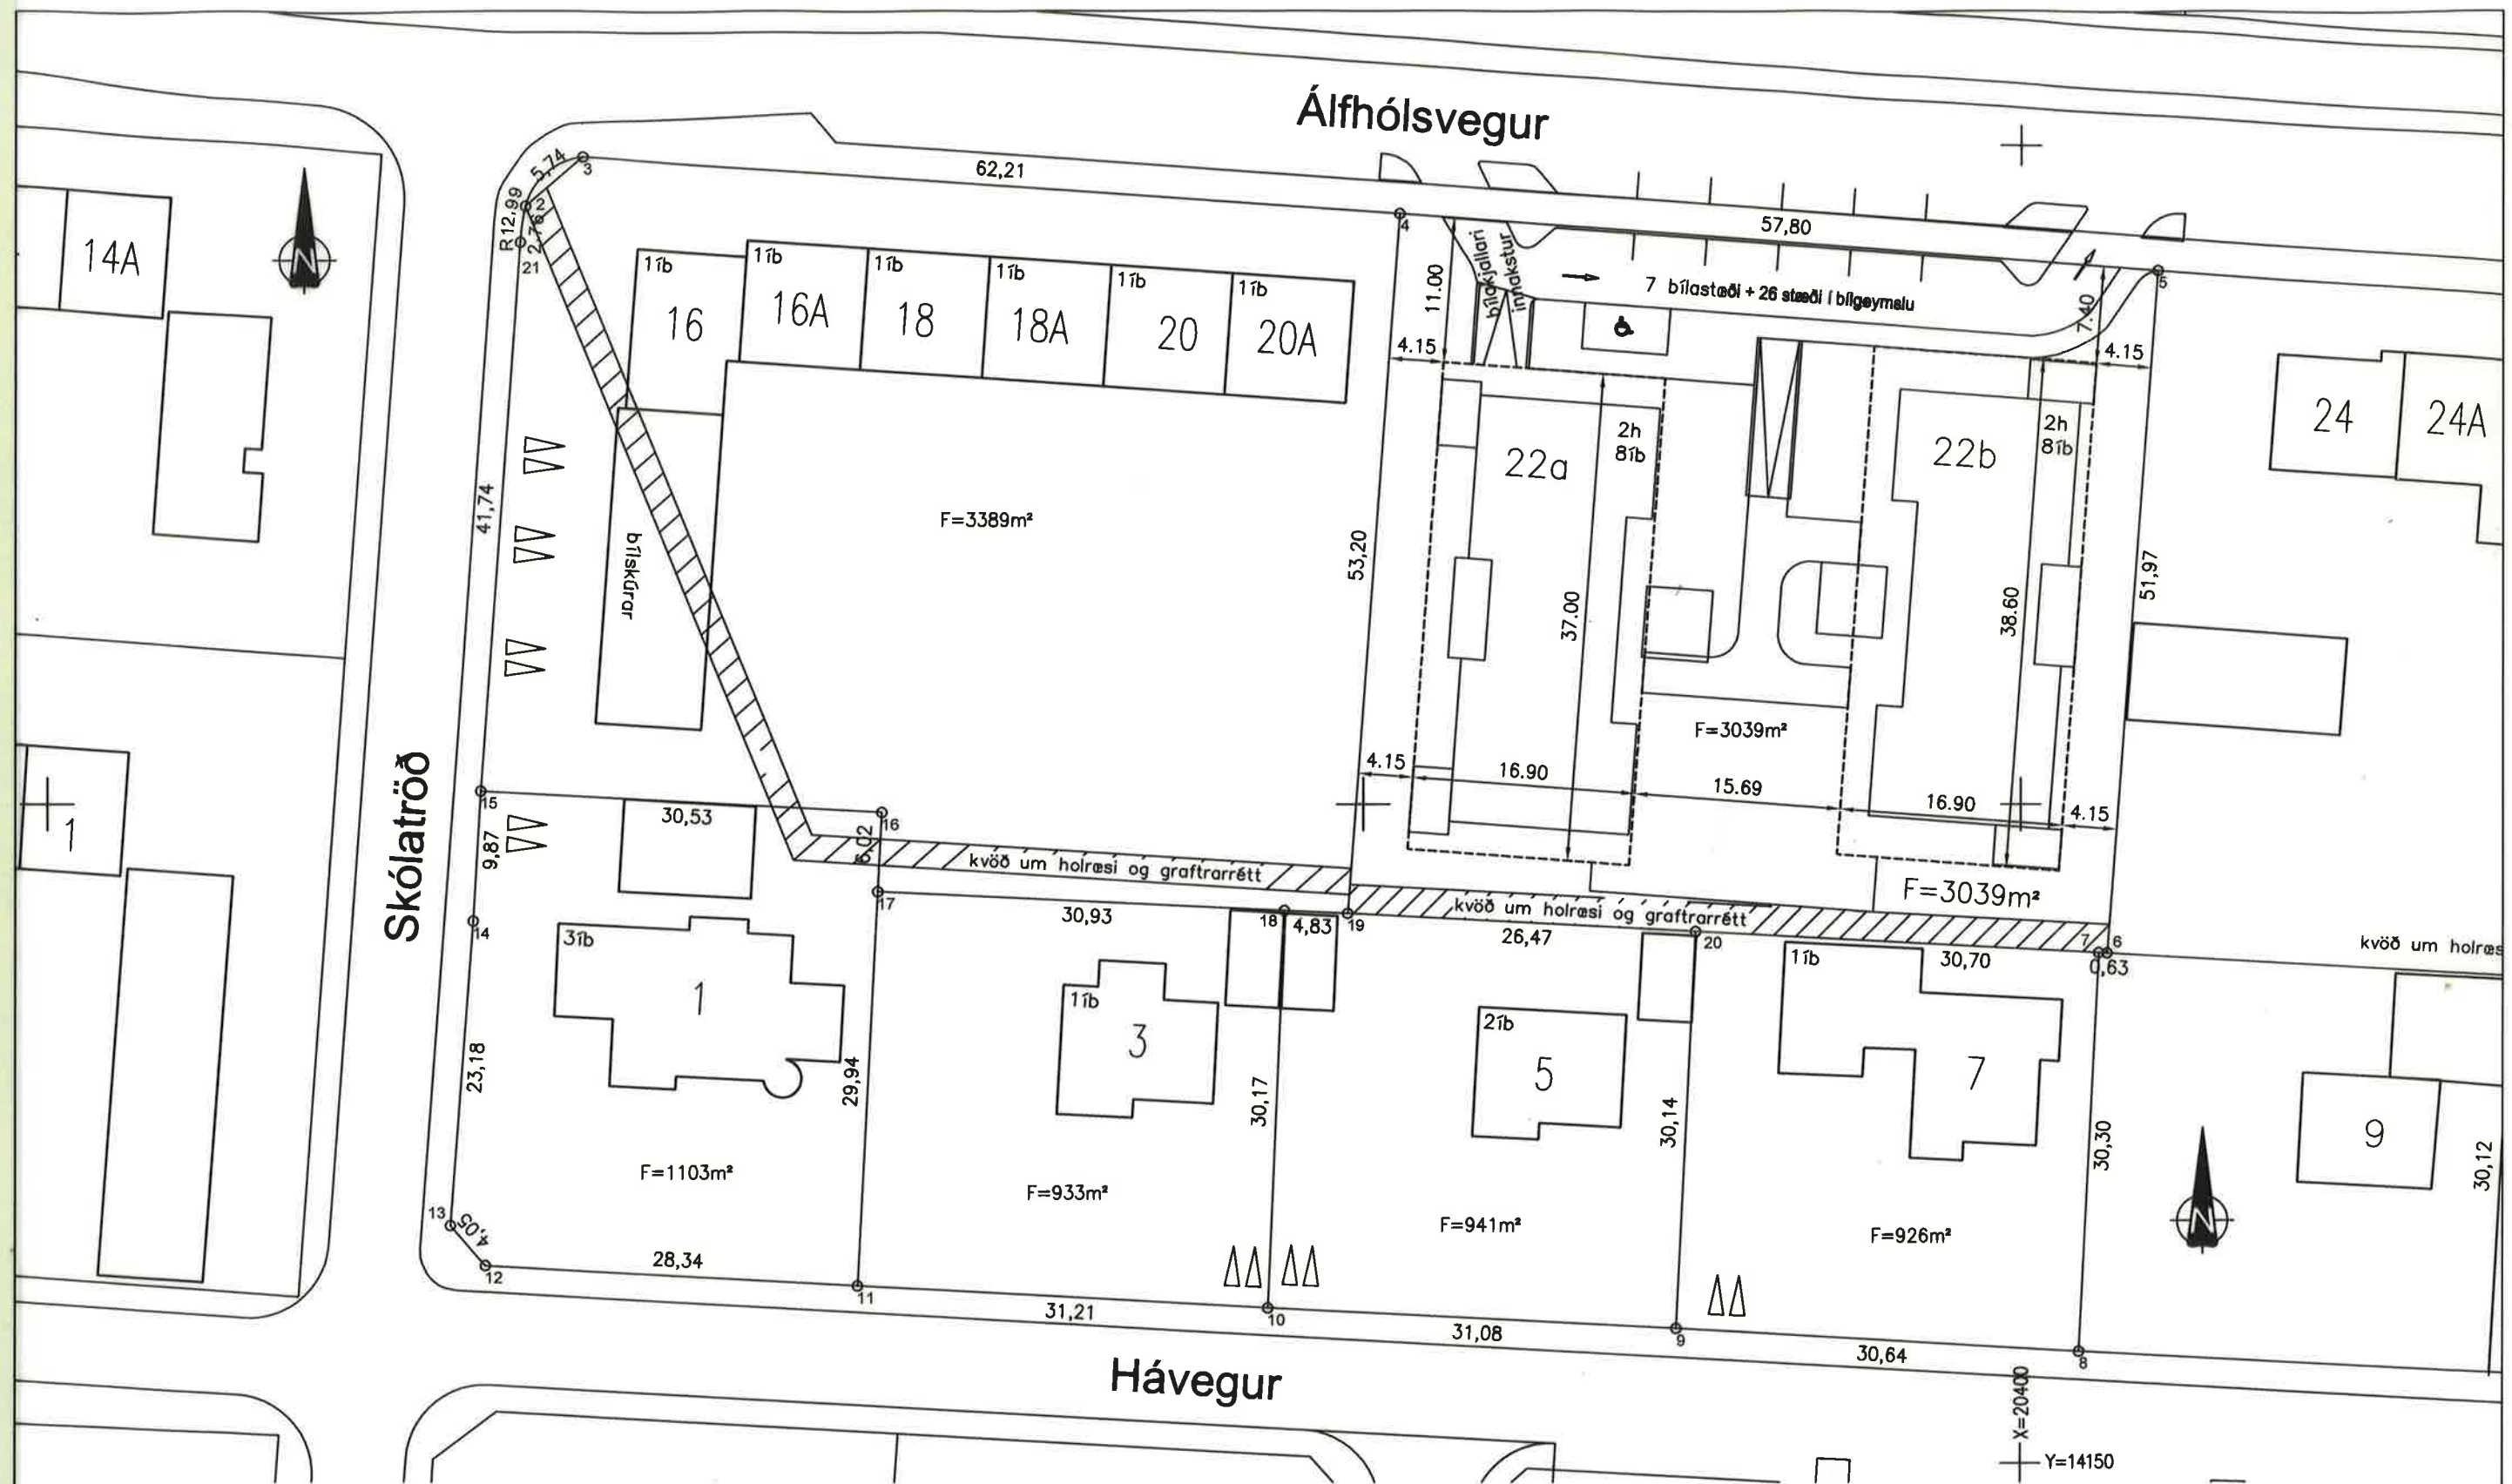

NR.	X-Hnit	Y-Hnit	7	20444,08	14188,72	13	20569,36	14168,01	19	20501,17	14191,71
2	20563,68	14245,36	8	20445,59	14158,47	14	20567,65	14191,13	20	20474,73	14190,33
3	20559,32	14249,09	9	20476,18	14160,22	15	20567,07	14200,99	21	20564,08	14242,62
4	20497,27	14244,77	10	20507,22	14161,78	16	20536,59	14199,37			
5	20439,62	14240,52	11	20538,38	14163,46	17	20536,89	14193,36			
6	20443,45	14188,69	12	20566,69	14164,98	18	20505,99	14191,93			

Skýringar:
 Merkir kvöð um staðsetningu bílastæða inni á lóð.



Tæknideild Kópavogs
Mælibleið

Álfhólsvegur 16–22a og b
Hávegur 1–7

Hönnunardeild

7.10.2014

Löðir mældar upp og endur-
reiknaðar. Ágúst 2014.

Mkv. 1:500

Deilisk.
samb.

M. G.Ö.

R.

T. S.L.

Álfh16–22Háveg1–7

03.313