

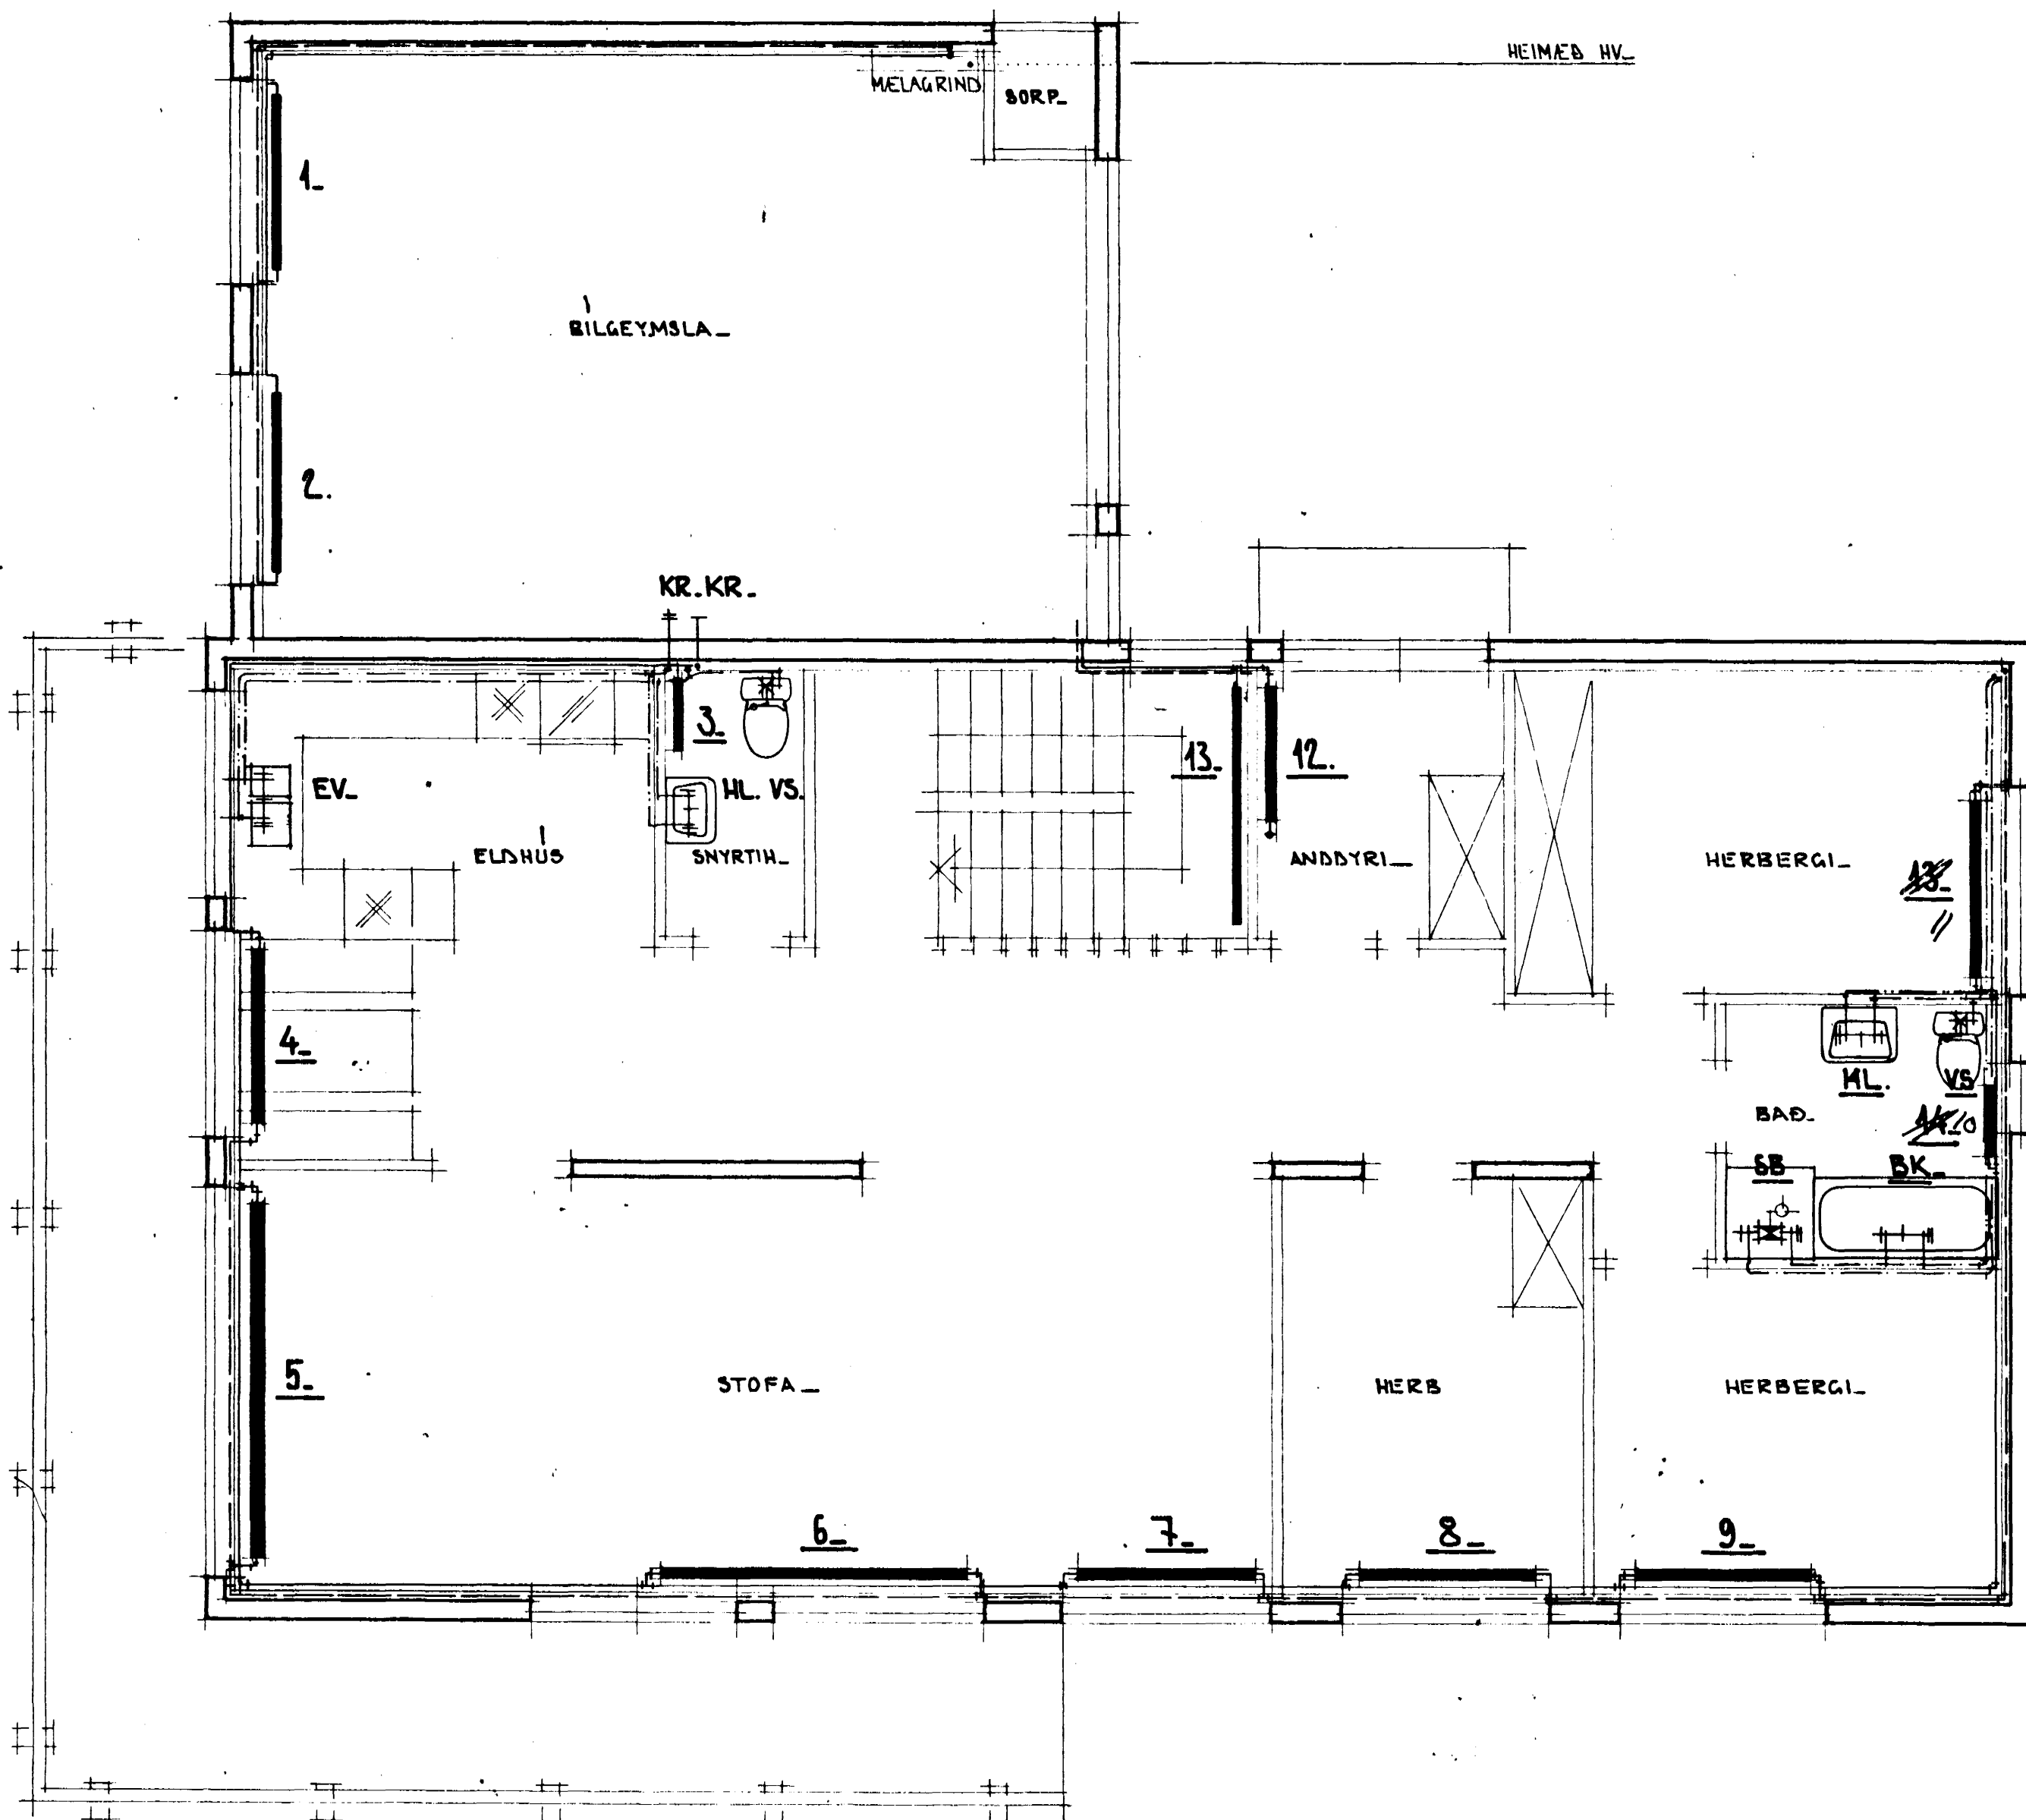


HÁIHVAMMUR 14

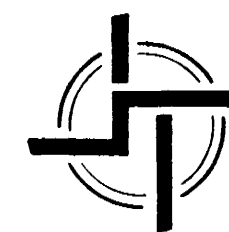

GRUNNMYND EFRI HÆÐAR. 1:50.

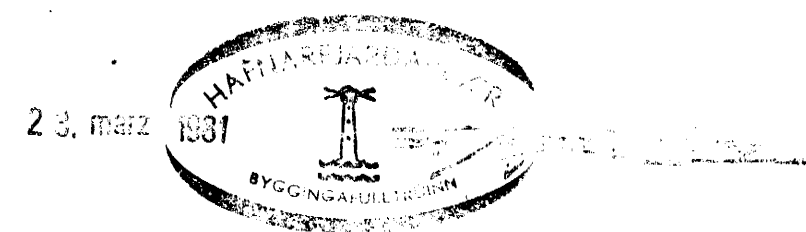

STAÐALHÚS

TEIKNISTOFA SÍÐUMÚLA 31 SÍMI 83141

VERKEFNI	DAGS.	1980.	VERK NR
HITA OG NEYZLUVATNSLAGNIR.	MKV.	1:50.	SU 43
HÁIHVAMMUR 14. HAFNARFJÖRÐUR	BR. MARZ 1981. STP.	BLAD NR	3.03

SIGURDUR GUDMUNDSSON SIGURDUR P. KRISTJÁNSSON FTFÍ