


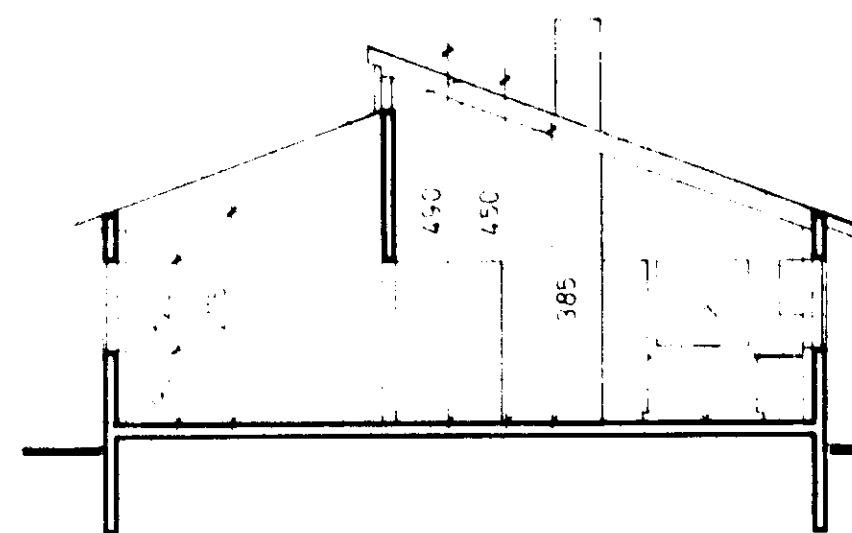


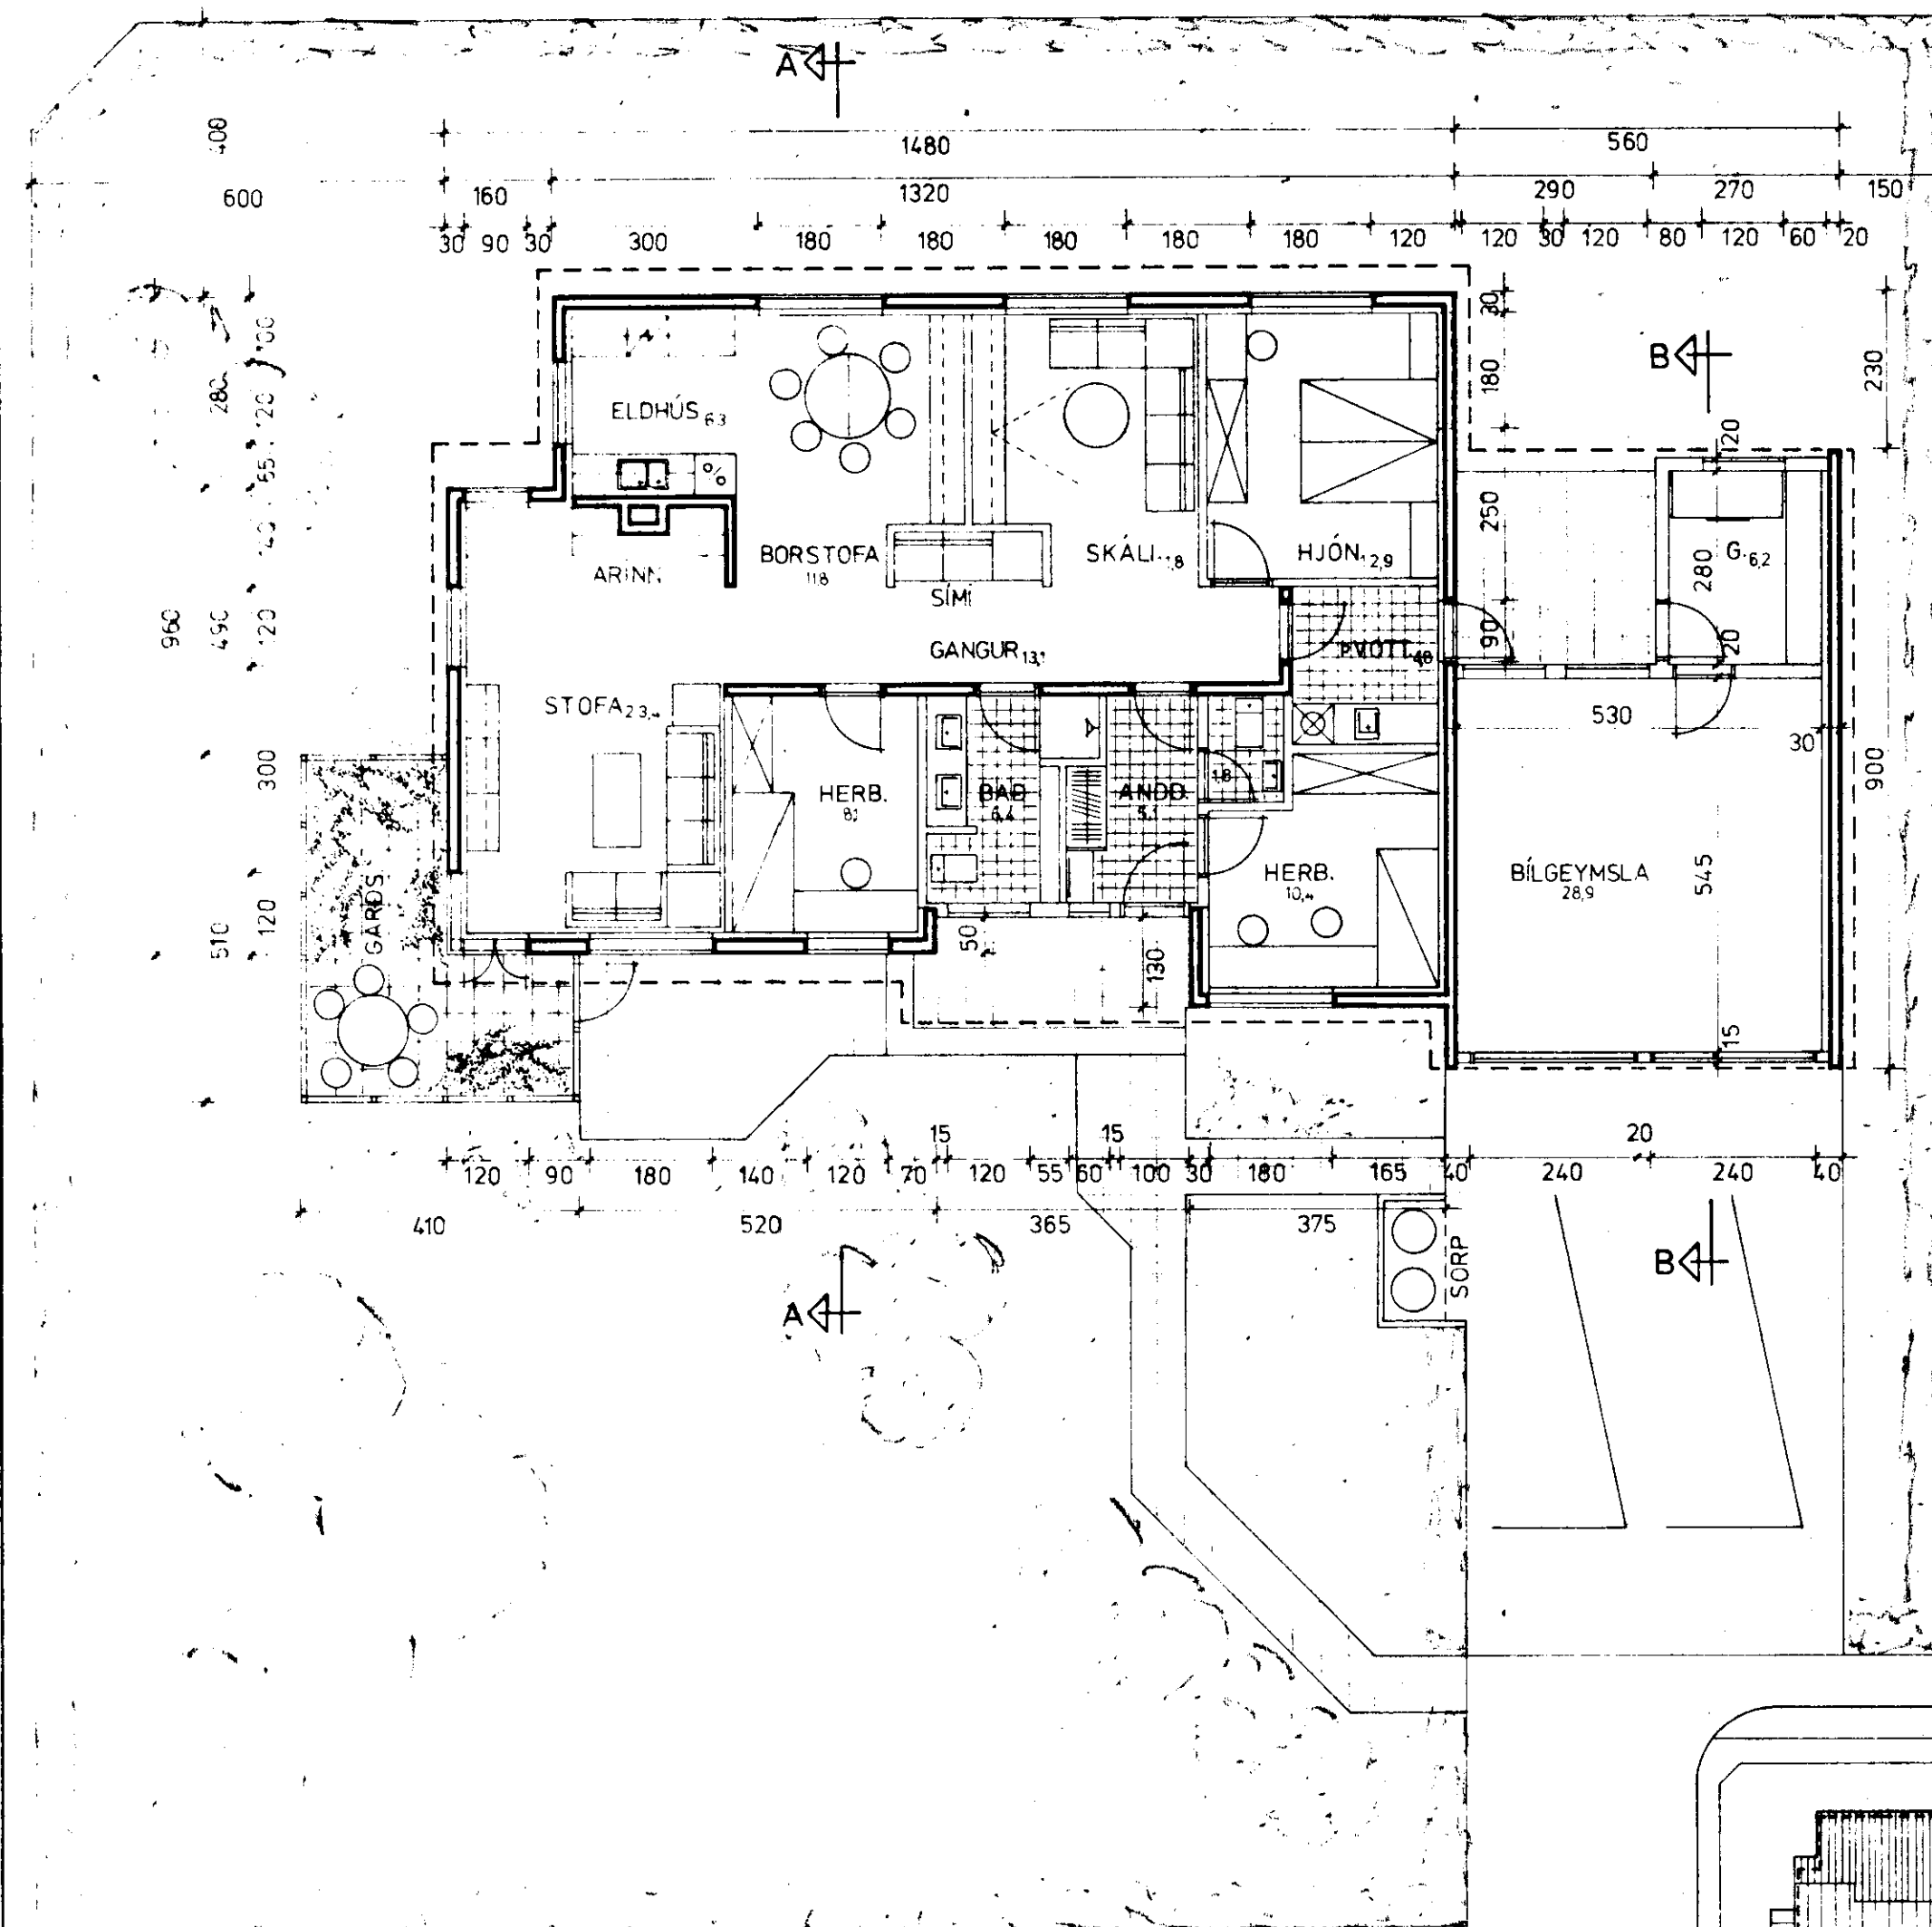

SNID A-A

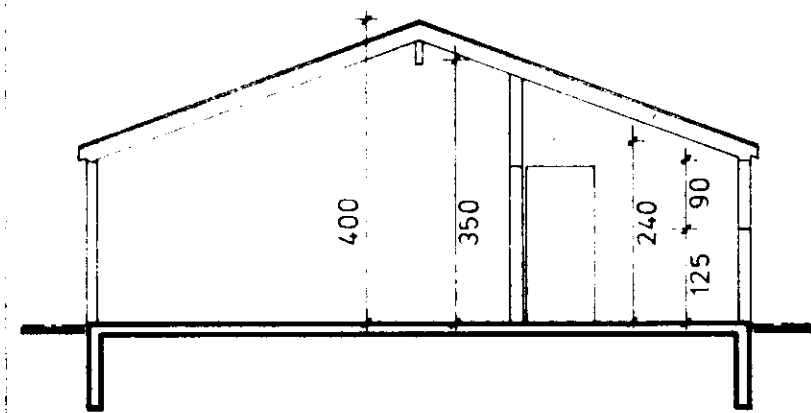

SNID B-B

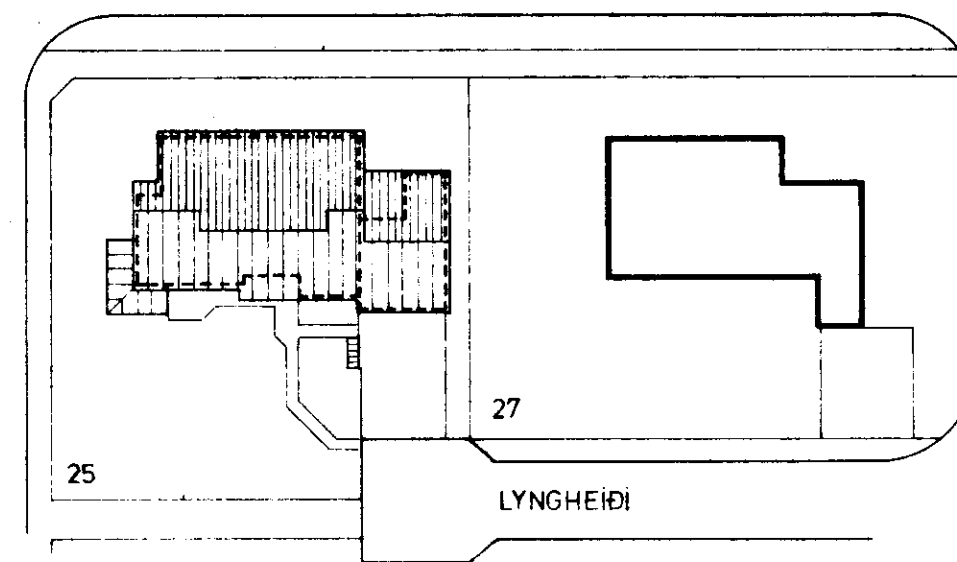

AFSTÖÐUMYND 1:500




STÆRÐIR

IBÚDARHUS	BÜTTÓ	138,9m ²
————	NETTÓ	115,9 "
BÍLGEYMSLA	BÜTTÓ	40,6 "
————	NETTÓ	35,1 "
GARDSKÁLI		15,4 "


RÚMMÁL ÍBH. 507,2 m³

RÚMMÁL BÍLG. 141,9 "


16 748.8 m²

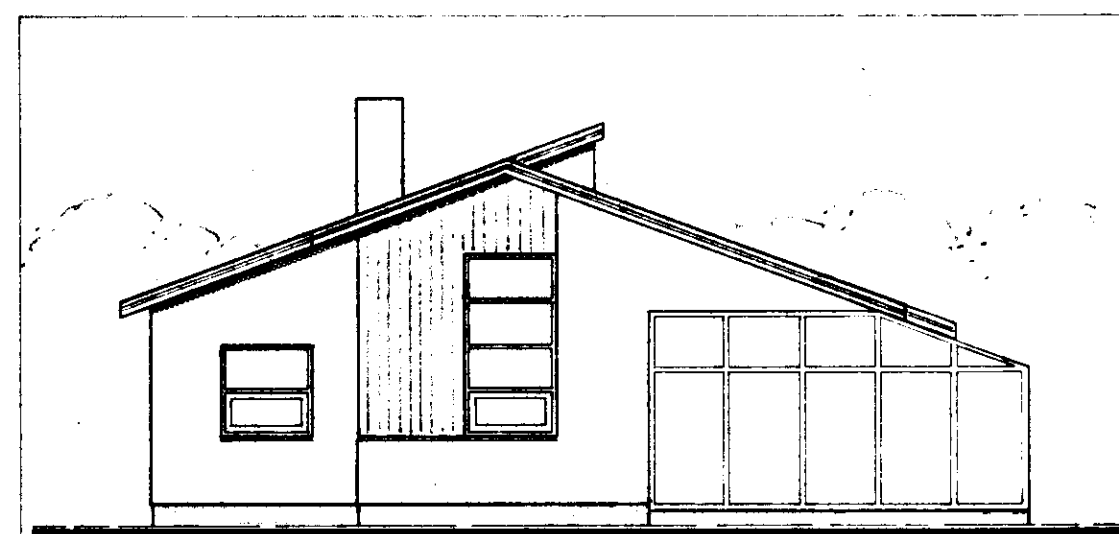


VESTUR

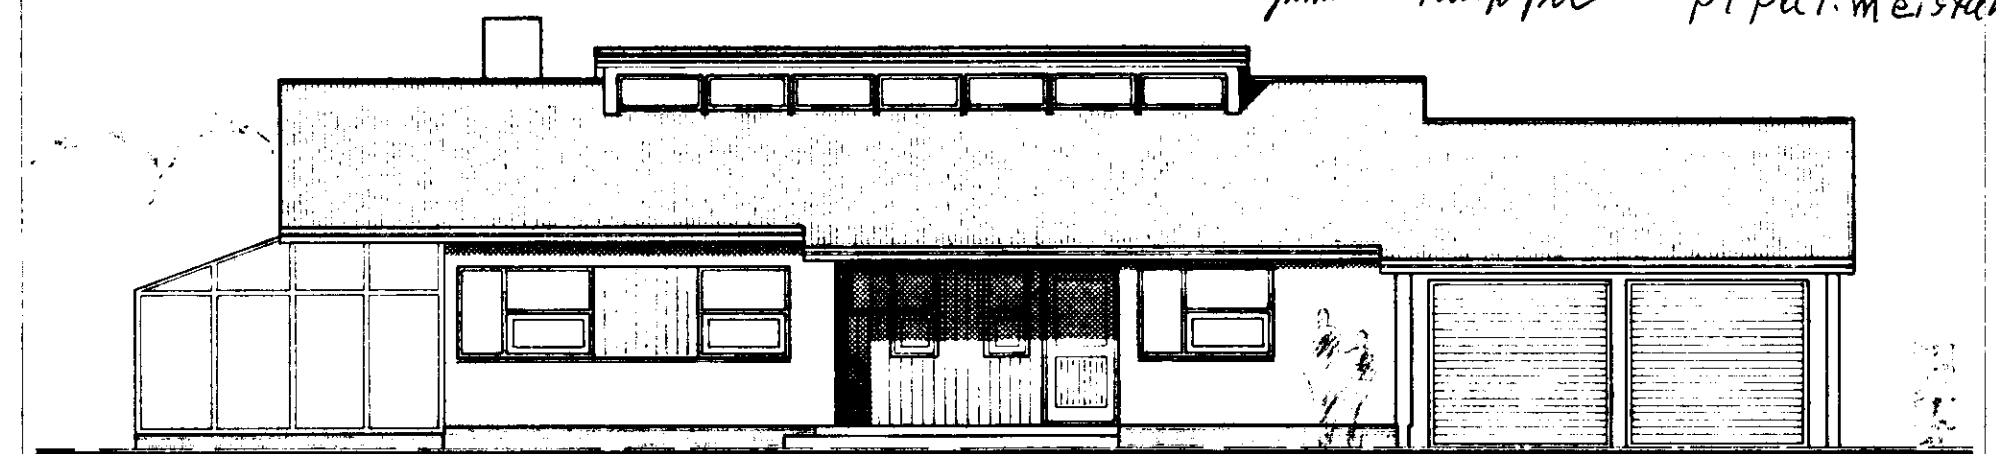

SUÐUR

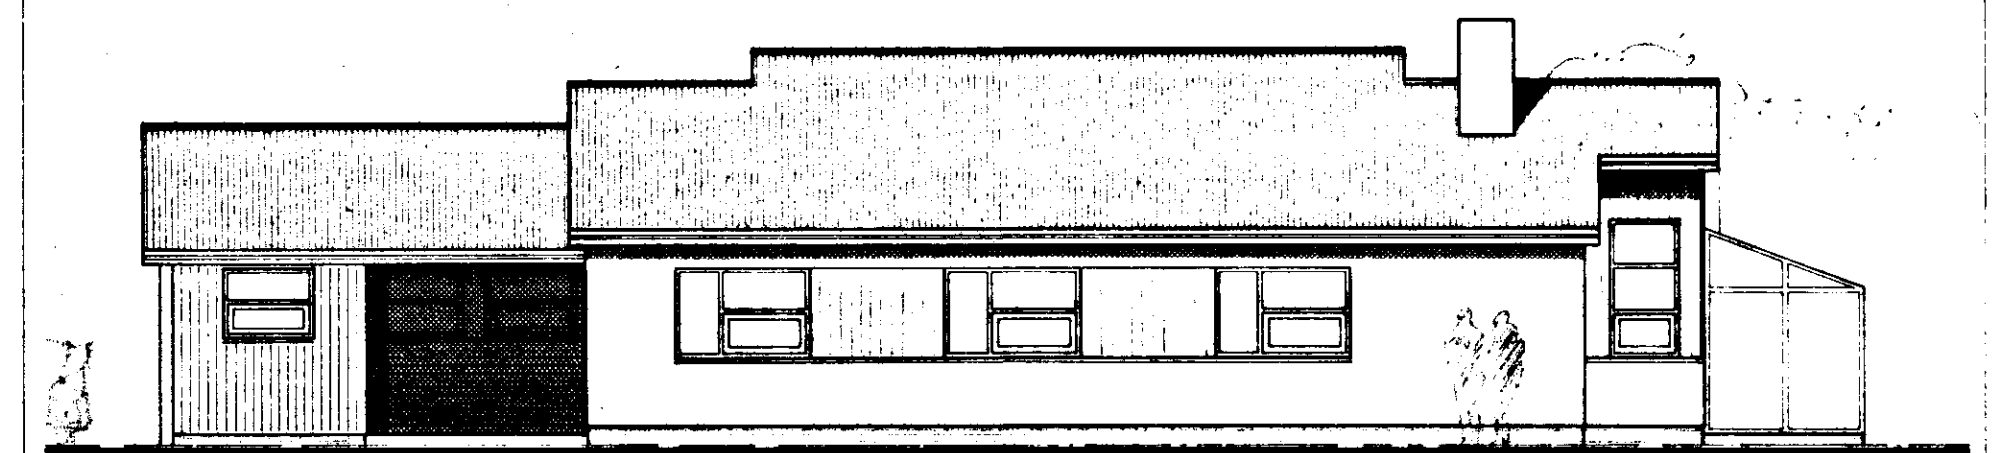

NORÐUR

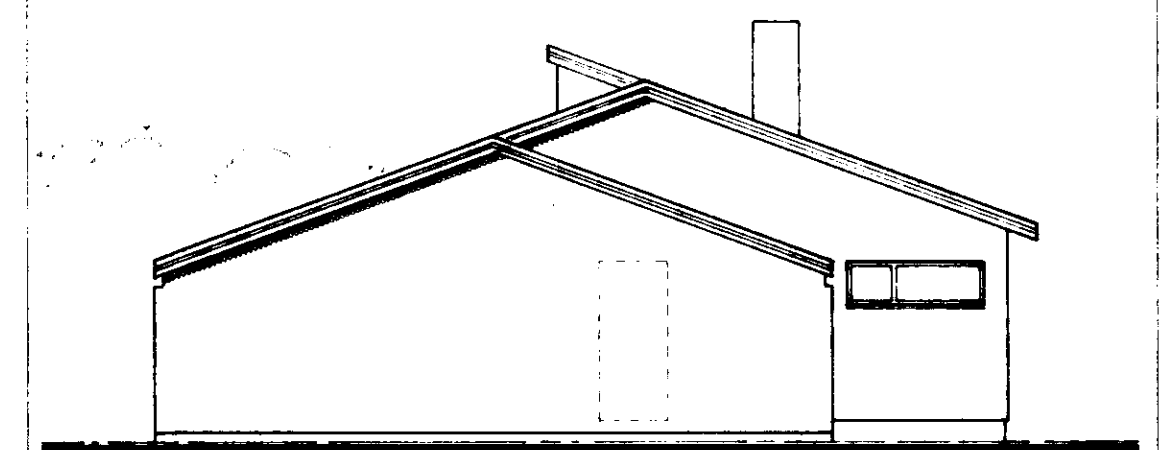

AUSTUR

LYNGHEIÐI 25, HVERAGERÐI

ÍBÚÐARHÚS OG BÍLGEYMSLA.
STEINSTEYPA OG TIMBUR.

Erlingur Ingvarson

NR. A1.

KVARÐI 1 100TEIKN. H.B.S.

DACS 22.6. '83